


Responsibility is not accepted for errors made by others in scaling from this drawing. All construction information should be taken from figured dimensions only.

0mm 50mm 100mm

A1 Original Sheet Size

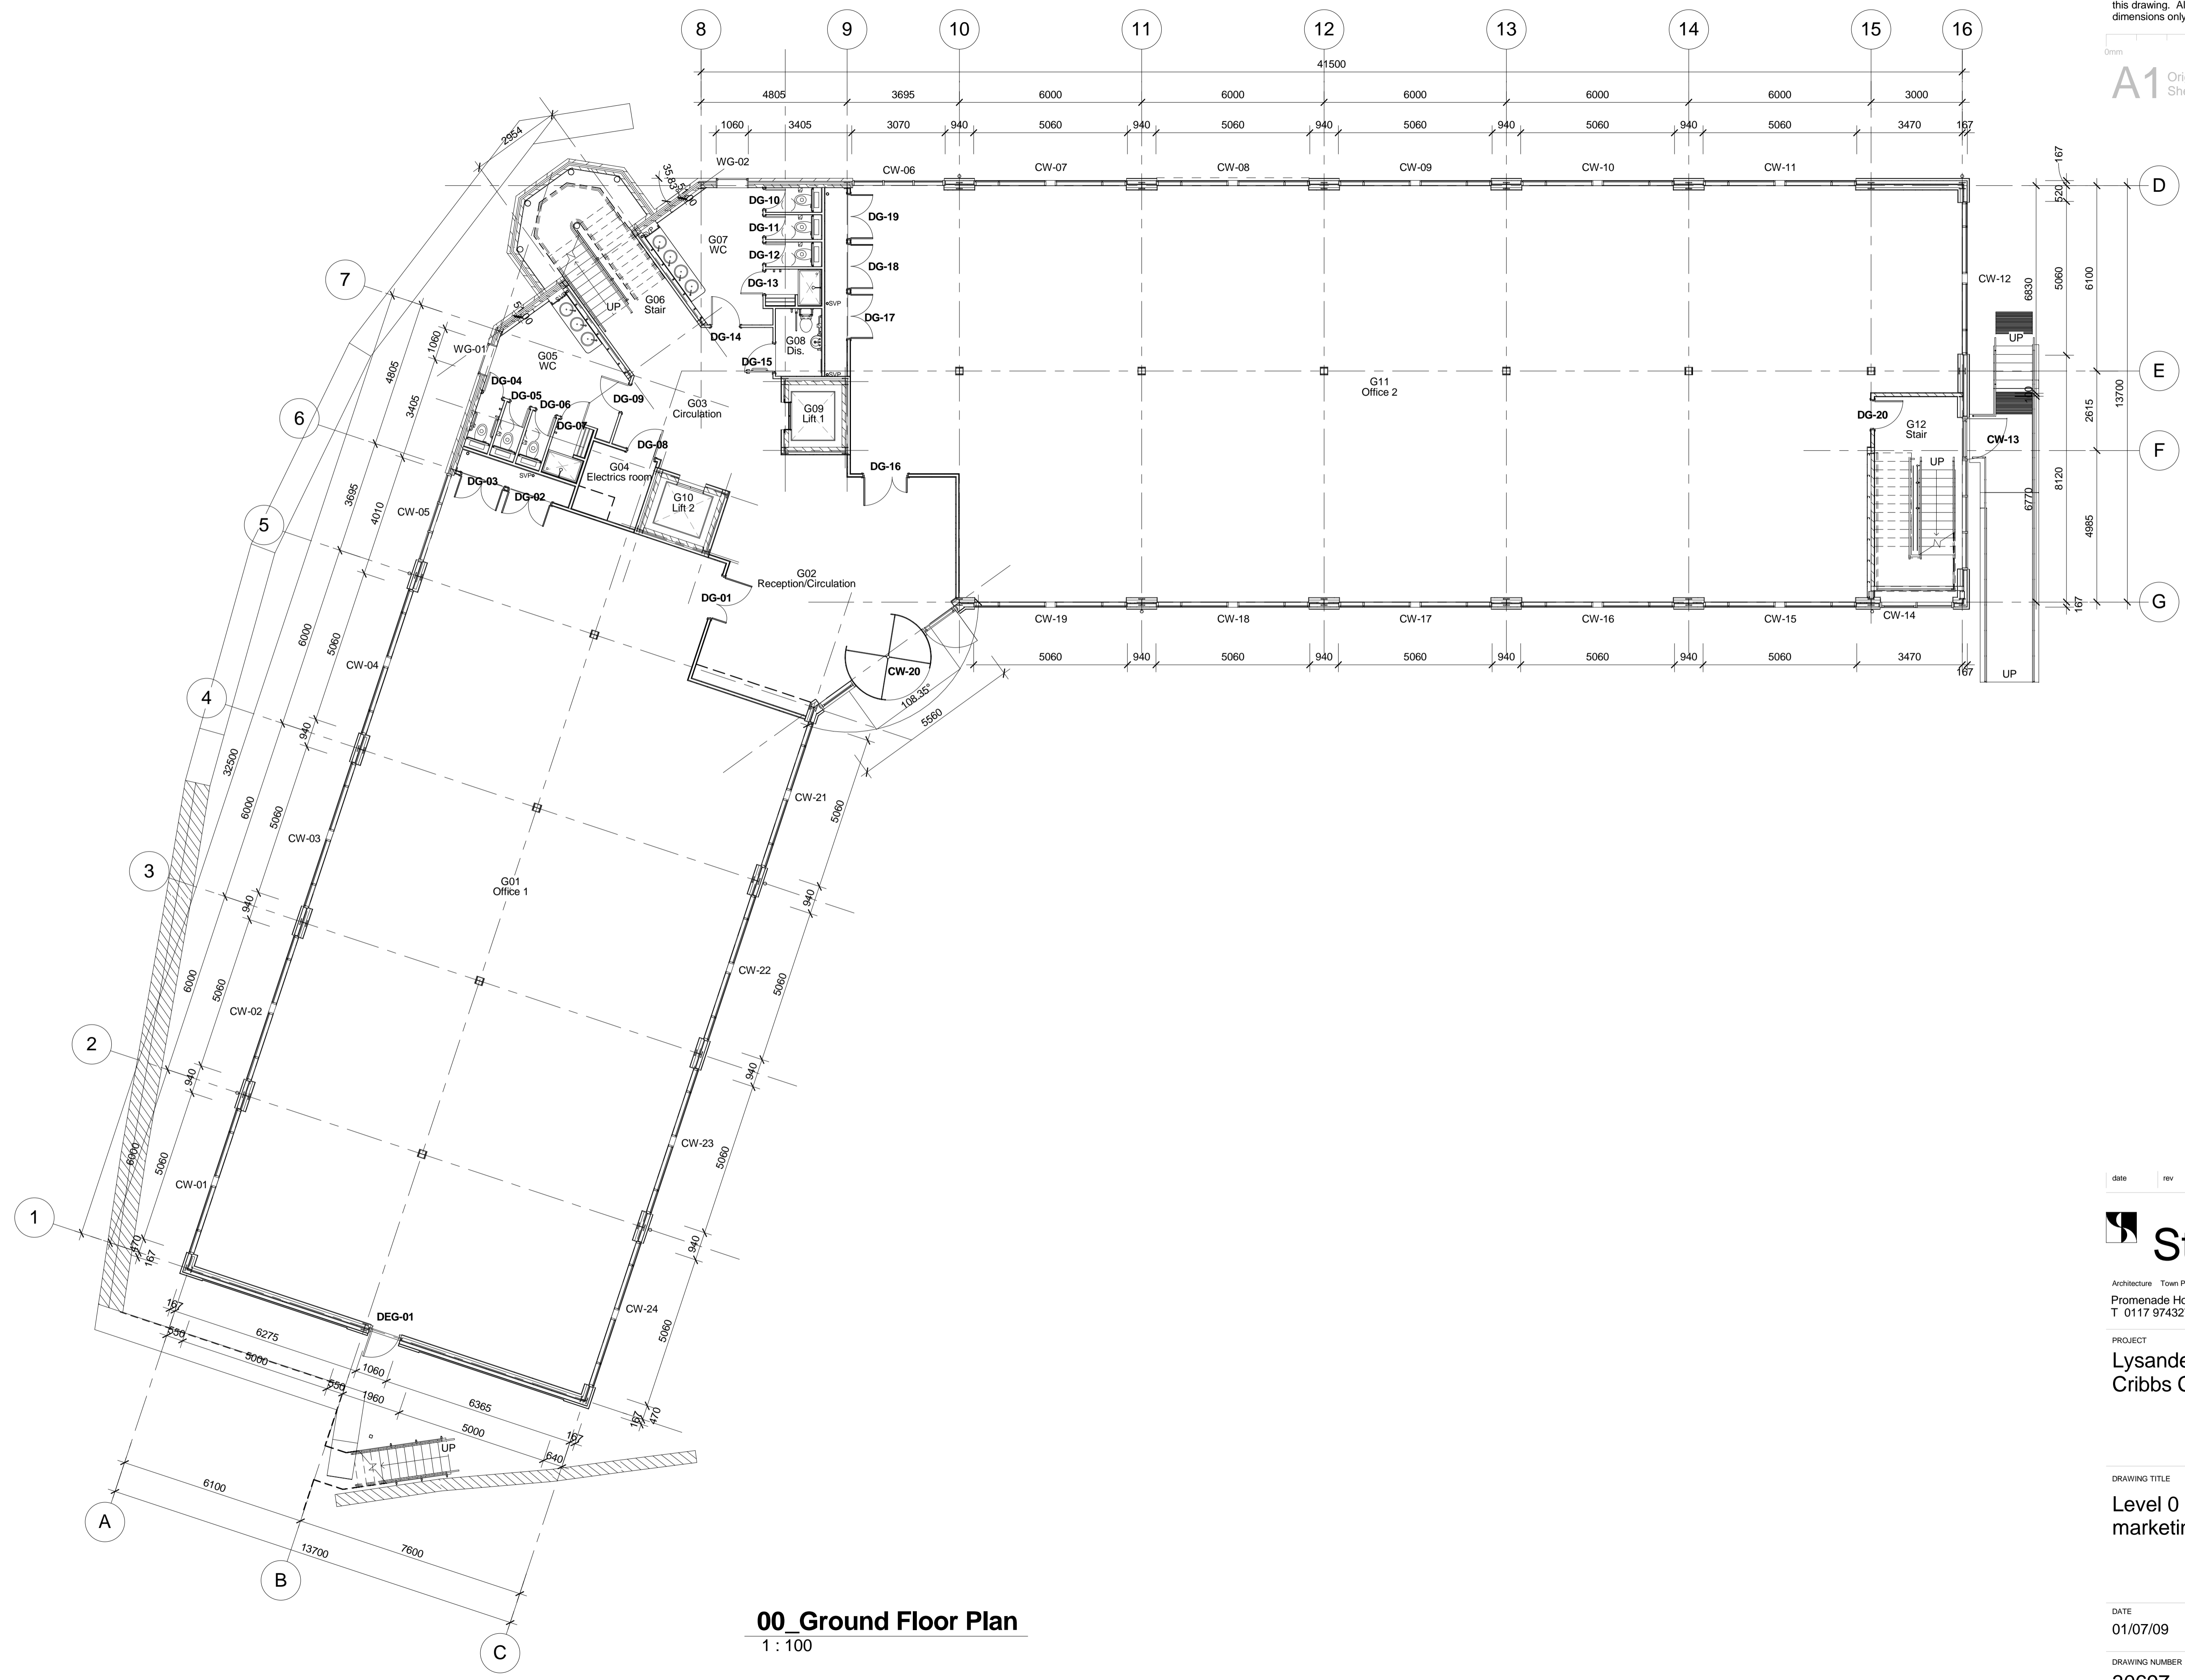

00_Ground Floor Plan
1 : 100

date	rev	name	chk	note

Stride Treglown
Architecture Town Planning Interior Design Building Surveying Landscape Design Graphic Design

Promenade House, The Promenade, Clifton Down, Bristol BS8 3NE
T 0117 9743271 F 0117 9745207 www.stridetreglown.co.uk

PROJECT
Lysander House Catbrain Lane
Cribbs Causeway Bristol

DRAWING TITLE
Level 0 GA Plan (Ground Floor) for marketing

DATE	SCALE	DRAWN BY	CHECKED BY
01/07/09	1 : 100	WA	NH

DRAWING NUMBER	REVISION NO.
30697	L(0)110

I:\Projects\current_projects\0153_STL_30697_Lysander_House - Calbraine Lane\Output\2009\Catbrain Lane Offices\CENTRAL-4.rvt AM