
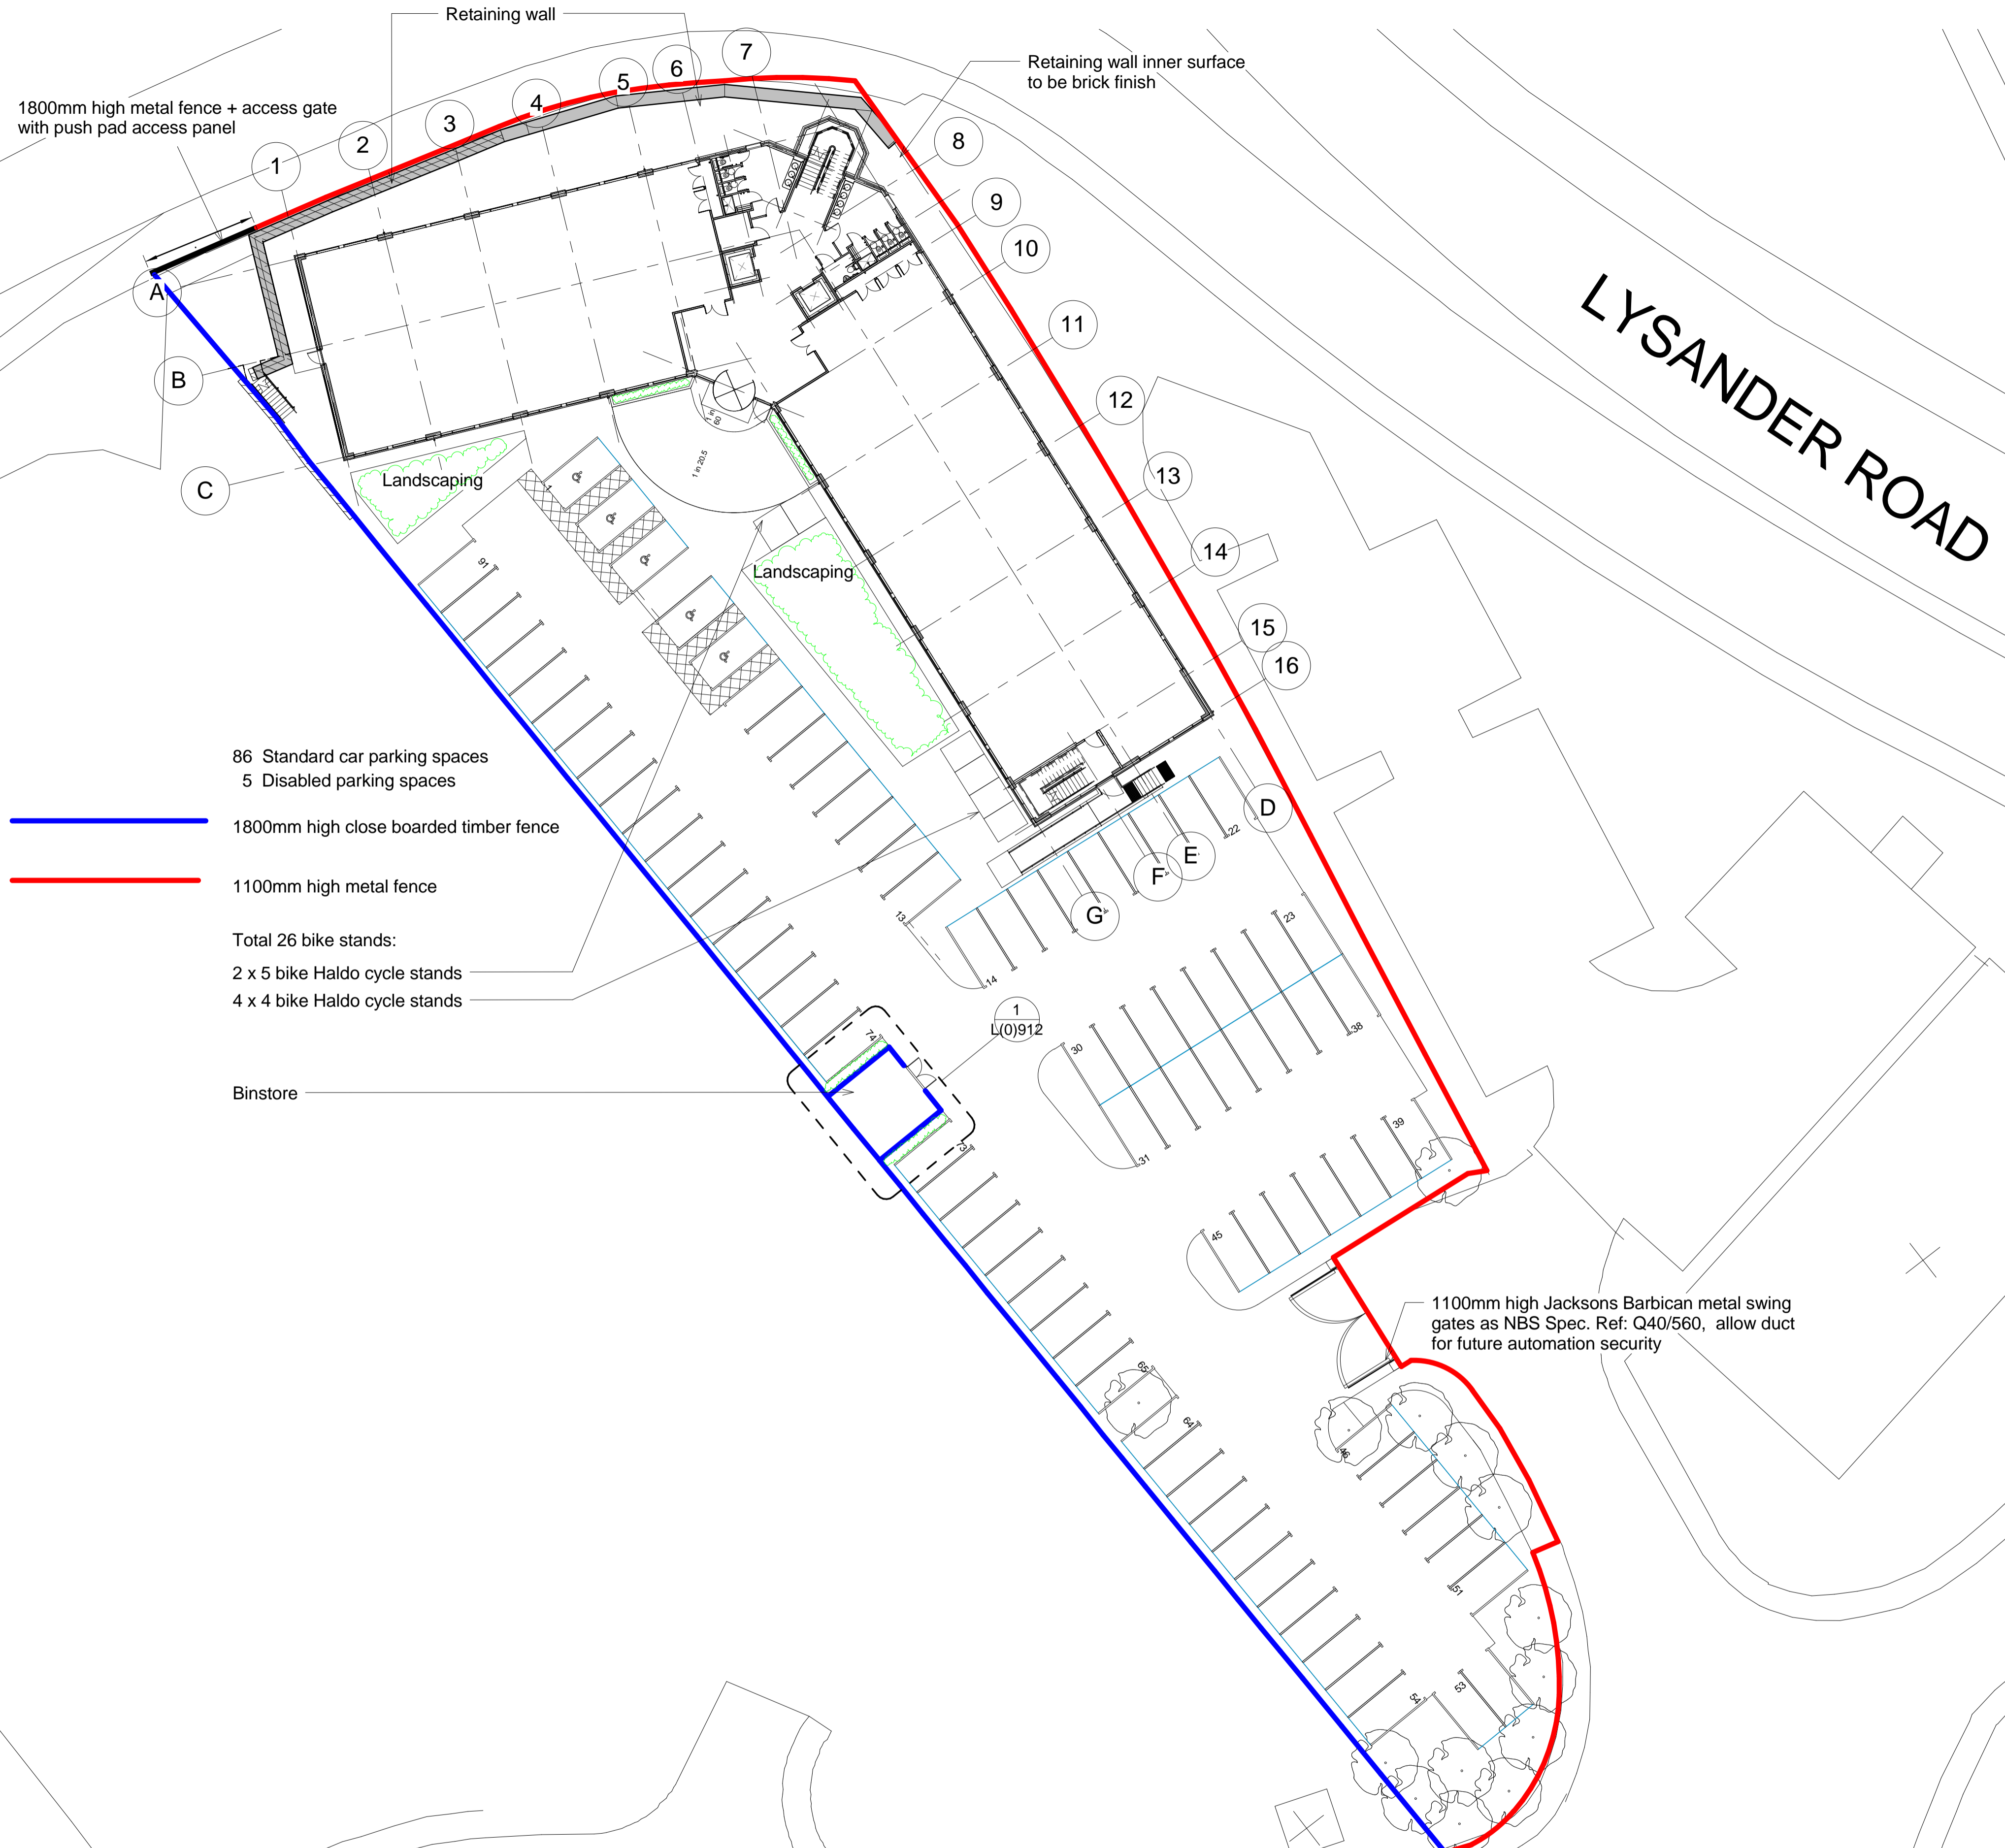


Responsibility is not accepted for errors made by others in scaling from this drawing. All construction information should be taken from figured dimensions only.

A1 Original Sheet Size

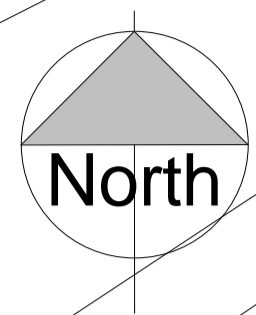

- 86 Standard car parking spaces
- 5 Disabled parking spaces
- 1800mm high close boarded timber fence
- 1100mm high metal fence
- Total 26 bike stands:
 - 2 x 5 bike Haldo cycle stands
 - 4 x 4 bike Haldo cycle stands
- Binstore

CONSTRUCTION ISSUE

date	rev	name	chk	note
07.01.09	F			SHOWER INSERTED INTO WC G07
21.10.08	E			MAIN GATE CHANGED
18.08.08	D			RAMP CHANGED / REVISED PARKING & ENTRANCE LAYOUT
07.07.08	C			UPDATED
24.06.08	B			CONSTRUCTION ISSUE
23.04.08	A			CONTRACT ISSUE
19.10.07				TENDER ISSUE

Stride Treglown
 Architecture Town Planning Interior Design Building Surveying Landscape Design Graphic Design
 Promenade House, The Promenade, Clifton Down, Bristol BS8 3NE
 T 0117 9743271 F 0117 9745207 www.stridetreglown.co.uk

PROJECT
**Lysander House Catbrin Lane
 Cribbs Causeway Bristol**

DRAWING TITLE
Site Layout Plan

Site Layout Plan
 1 : 250

DATE	SCALE	DRAWN BY	CHECKED BY
09/12/07	1 : 250	WA	NH
DRAWING NUMBER	REVISION NO.		
30697	L(0)002	F	

1/17/2009 1:52:50 PM